

Terrace Floor Plan Layout




SYMMYS DESIGN STUDIO

CONSULTANT :
SYMMYS DESIGN STUDIO
 405, Prabhuraj Apartments,
 Cscheme, Japiur-313001
 ph: +91-9660884748
 email: symmysdesignstudio@gmail.com

CLIENT :
 Mr. Naman Jain
 Mr. Mohit Gurnani


Date :
 18/11/25



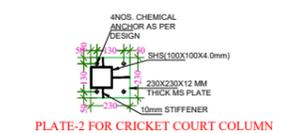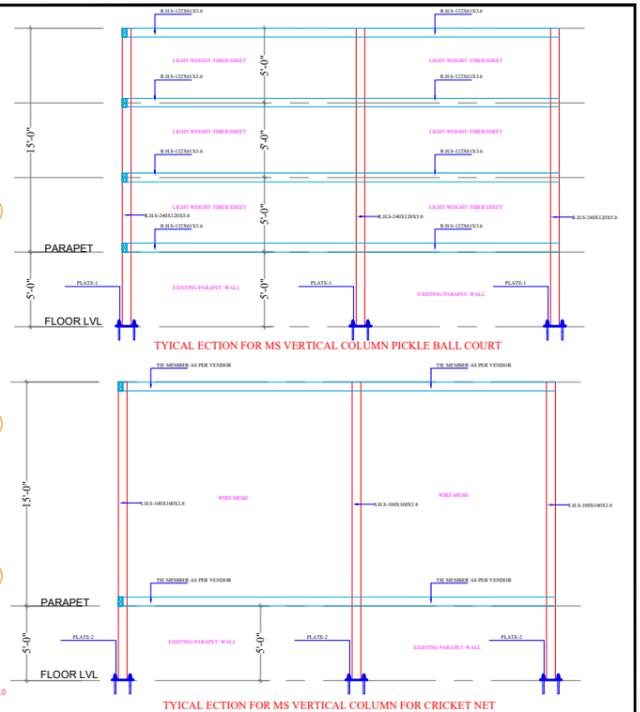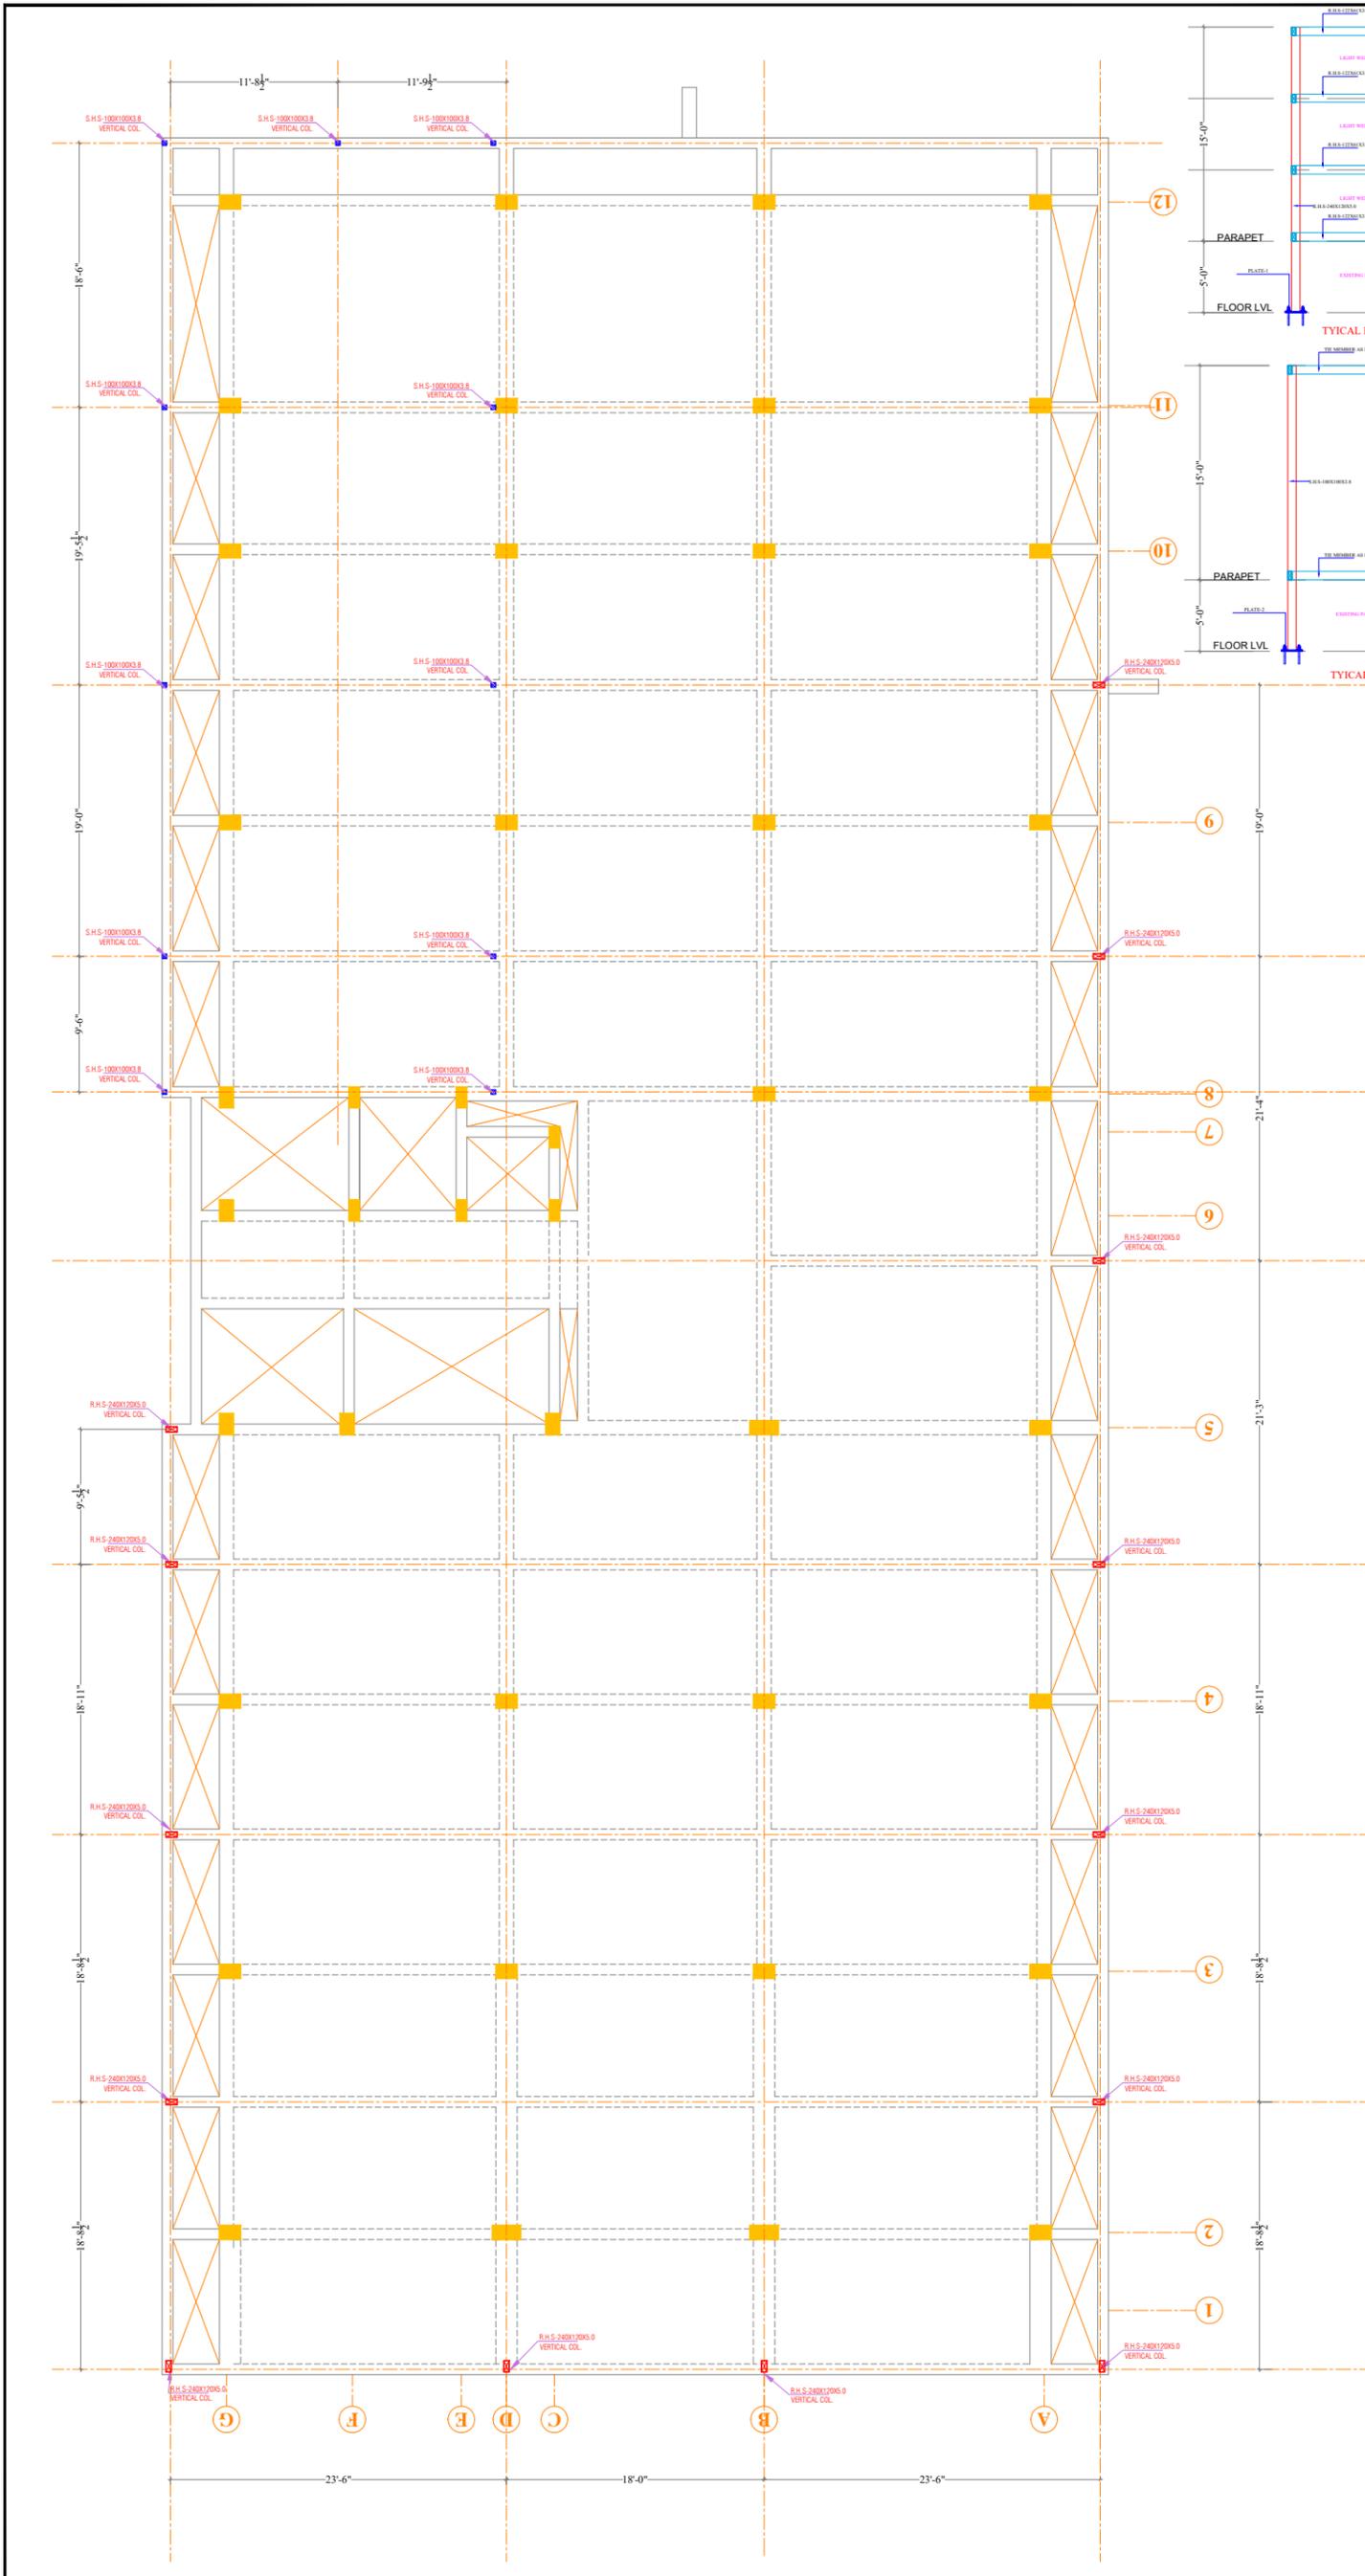

STRUCTURAL STEEL NOTES:-

1. ALL TYPE OF ANCHOR BOLTS AND FASTENERS SHOULD BE CONFORMING GRADE 4.8 AS PER IS 1367 (PART3)-2002.
2. ALL TYPE OF STRUCTURAL TUBE/PIPE SECTION WILL YST 310 CONFORMING IS:4923.
3. ALL STEEL PLATES AND BOLTS WILL YST250 CONFORMING IS:2062(GRADE-A)
4. THIS DRAWING SHOULD BE READ IN CONJUNCTION WITH RELEVANT ARCHITECTURAL AND SERVICE DRAWING ANY DISCREPANCY SHOULD BE IMMEDIATELY BROUGHT TO NOTICE.
5. FABRICATION AND ERECTION SHALL CONFORM TO IS:800:2007
6. WELDING SHALL BE DONE AS PER IS:816

 

GENERAL NOTES:-

1. ALL DIMENTION AND LEVEL ARE IN INCHS & FEET
2. DO NOT SCALE THIS DRAWING WRITTEN DIMENSION ONLY.
3. THIS DRAWING SHOULD BE READ IN CONJUNCTION WITH RELEVANT ARCHITECTURAL AND SERVICE DRAWING ANY DISCREPANCY SHOULD BE IMMEDIATELY BROUGHT TO NOTICE.
4. ONLY LOAD BEARING WALLS ARE SHOWN IN PLAN OTHER WALLS SHALL BE STOPPED 1/2" BELOW SOFFIT OF BEAM/SLAB AND GAP FILLED WITH CE-MENT MORTER UNLESS OTHERWISE SHOWN IN ARCHITECTURAL DRAWING.

REV.	DATE	DESCRIPTION	REMARK
R1	01/12/25	FOR APPROVAL	
R2			
R3			
R4			

CLINT:-


STRUCTURAL CONSULTANTS:-

ARCHITECTS:-

PROJECT TITLE:-
PROPOSED PICKLE BALL COURT

DRG. TITLE:-

VERTICAL MS POLE LAYOUT & DETAILS		
SCALE	DRG. NO.	
SBC=	MS-01	
PANKAJ DRAFT BY	JITESH DESIGN & CHK. BY.	
DATE 01/12/2025	JOB.NO.	NORTH

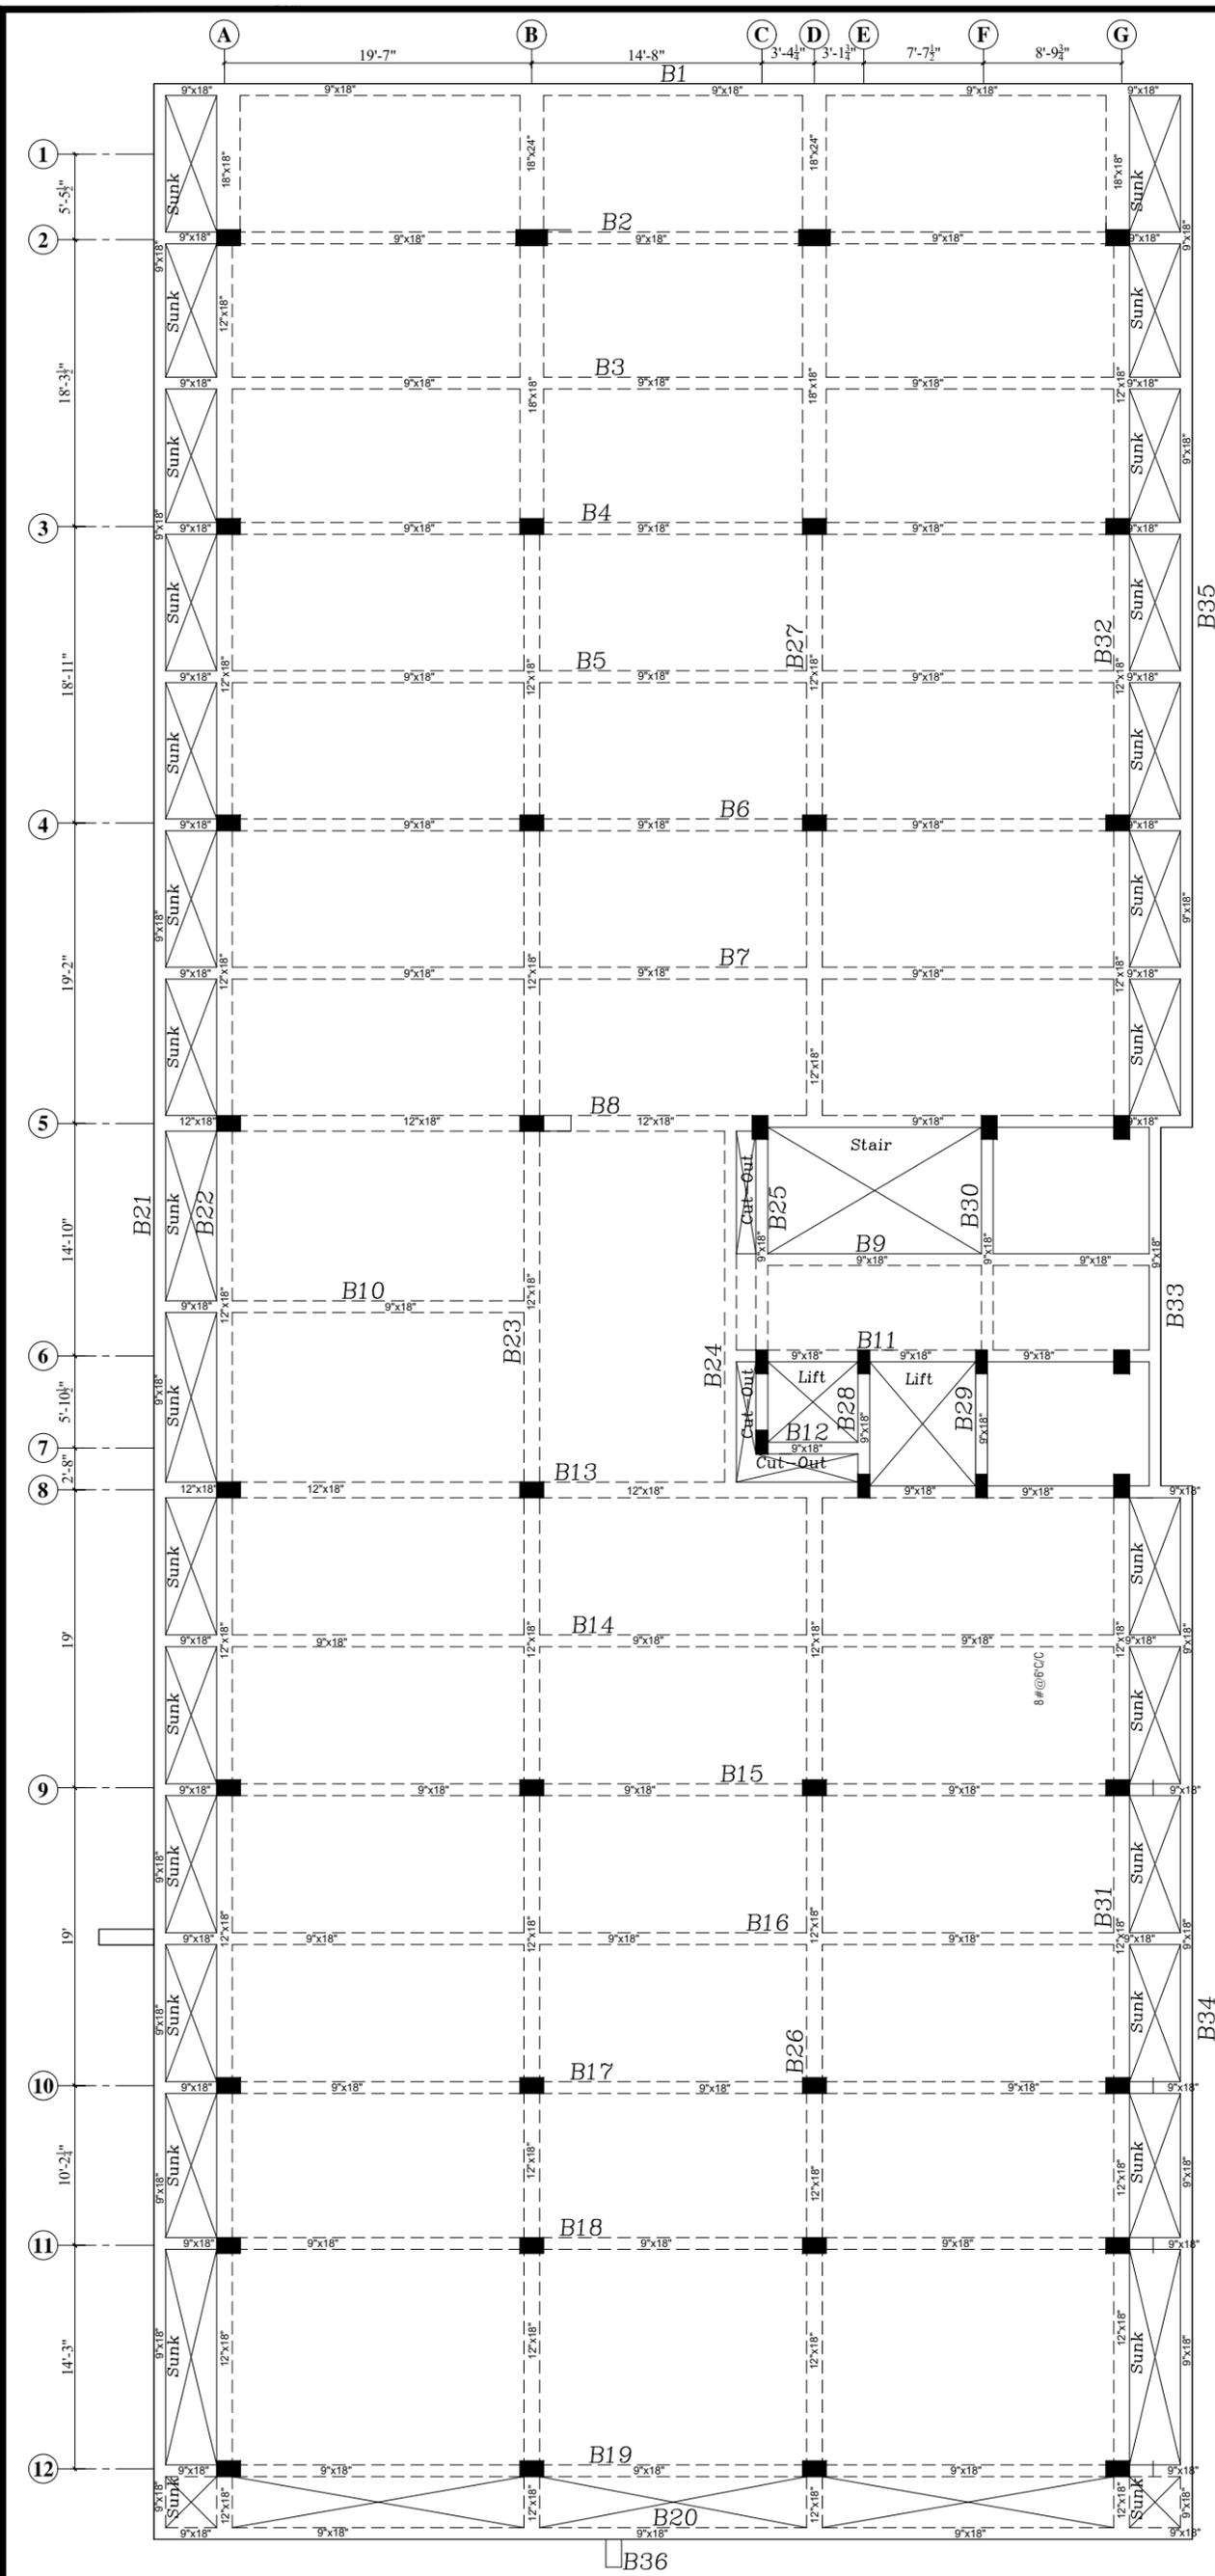

- IMPORTANT NOTES & SPECIFICATIONS:**
- USE M20 CONCRETE (1:1.5:3 NOMINAL MIX) & HYSD (FE415) STEEL.
 - READ THIS DRAWING WITH APPROPRIATE ARCHITECTURAL DETAILS.
 - ONLY WRITTEN DIMENSIONS ARE TO BE FOLLOWED.
 - CHANGES MUST BE DONE AFTER DESIGNERS APPROVAL.
 - CLEAR COVER TO BARS SHALL BE BEAM: 30mm, SLAB: 20mm
 - CHAIRS IN SUFFICIENT NUMBER AND AT APPROPRIATE LOCATIONS SHOULD BE USED TO ENSURE CORRECT PLACEMENT OF TOP STEEL.
 - IN CASE OF DISCREPANCY IN DETAILS, USE GREATER DIMENSION/VALUE OR REFER BACK TO THE DESIGNER FOR CLARIFICATIONS.
 - THE MATERIALS, PROCESSES AND PRACTICES UNDERTAKEN FOR CONSTRUCTION WORK SHOULD CONFIRM TO RELEVANT IS CODES LIKE IS456:2000, IS1893:2002, IS13920, NATIONAL BUILDING CODE ETC.
 - ROOF SLAB THICKNESS IS INDICATED IN THE SLAB PANEL INSIDE.
 - ALL SLABS 5" THICK IF NOT MENTIONED IN SLAB PANEL.
 - USE SLAB STEEL AT 8#@6" C/C, IF NOT MENTIONED IN PANEL.
 - BEAM ELEVATIONS SHOULD BE CORRELATED WITH BEAM PLAN SUCH THAT WHEN A BEAM ELEVATION IS READ FROM LEFT TO RIGHT, IT INDICATES LEFT TO RIGHT FOR A HORIZONTAL BEAM & BOTTOM TO TOP FOR A VERTICAL BEAM.
 - DRAWING NOS. 2010/41/DCR/09/COJ/ST/22/RO-27/09/2011 & 2010/41/DCR/09/COJ/ST/23/RO-27/09/2011 MUST BE READ WITH EACH OTHER.

DRAWING TITLE :
FOURTH FLOOR ROOF BEAMS LAYOUT & SLAB DETAILS

PROJECT TITLE :
COMMERCIAL COMPLEX, MALVIYA NAGAR, JAIPUR

ARCHITECT :
DESIGN CORE CONSULTANTS

OWNER :

DRAWING No. 2010/41/DCR/09/COJ/ST/22	DATE 27/09/2011	REVISION No. RO
--	---------------------------	---------------------------

OKAY PLUS SPACES

1. THIS DRAWING IS THE PROPERTY OF DESIGN CORE CONSULTANTS AND SHALL NOT BE USED OR PRODUCED IN ANY MANNER WITHOUT THEIR WRITTEN PERMISSION.
 2. DIMENSIONS ON THE DRAWINGS ARE TO BE READ NOT SCALED.
 3. THE EXECUTING AGENCY IS REQUIRED TO CORRELATE ALL RELEVANT DRAWINGS AND ANY ERRORS OR DISCREPANCIES ARE TO BE BROUGHT TO THE NOTICE OF DESIGN CORE CONSULTANTS BEFORE COMMENCEMENT OF WORK.

REVISIONS				
NO.	DATE	DESCRIPTION	BY	CHECKED

SHEET TITLE :
 FOURTH FLOOR SLAB DETAIL

SCALE :- NTS@A3
 DRG. NO. - ST/22
 DEALT BY:-
 DATE - 27/09/2011


OWNER
ARCHITECT

design core consultants (P) Ltd.
 THE STUDIO WITH A VISION
 ARCHITECTS : JAYESH BANSAL, ANKUR SHAH
 J-17, NEHRU SAHKAR MARG, JAIPUR, (Raj.)

S.NO.	Product Name	SIZE	DIMENSION	QTY PCS / MTR	TYPE of POLE
1	Pickleball Main Pole	150mm x 150mm x 5.0mm	20 Feet Height pole	14	Square hollow section pole
2	Pickleball Support Pole	96mm x 48mm x 3.2 mm	75 mtr length * 4 bars at section	300	Rectangular hollow section Pole
3	Pickleball Fencing pole (10 feet)	60 mm * 2.9mm	10 Feet Height pole	9	Circular hollow section pole
4	Pickleball Fencing Support Pole	48mm * 3.0mm	55 mtr length	55	Circular hollow section pole
5	Cricket Pole	89mm * 3.2mm	20 Feet Height pole	11	Circular hollow section pole
6	Cricket Support pole	48mm * 3.0mm	49 mtr length * 2 bars at section	100	Circular hollow section pole
7	Cafe Area Pole RHS	60 mm * 2.9mm	12 Feet Height pole	10	Circular hollow section pole
8	Angle support pole	48mm * 3.2mm	100 mtr Length	100	Circular hollow section pole

S.No. [5,6]

S.No [7,8]

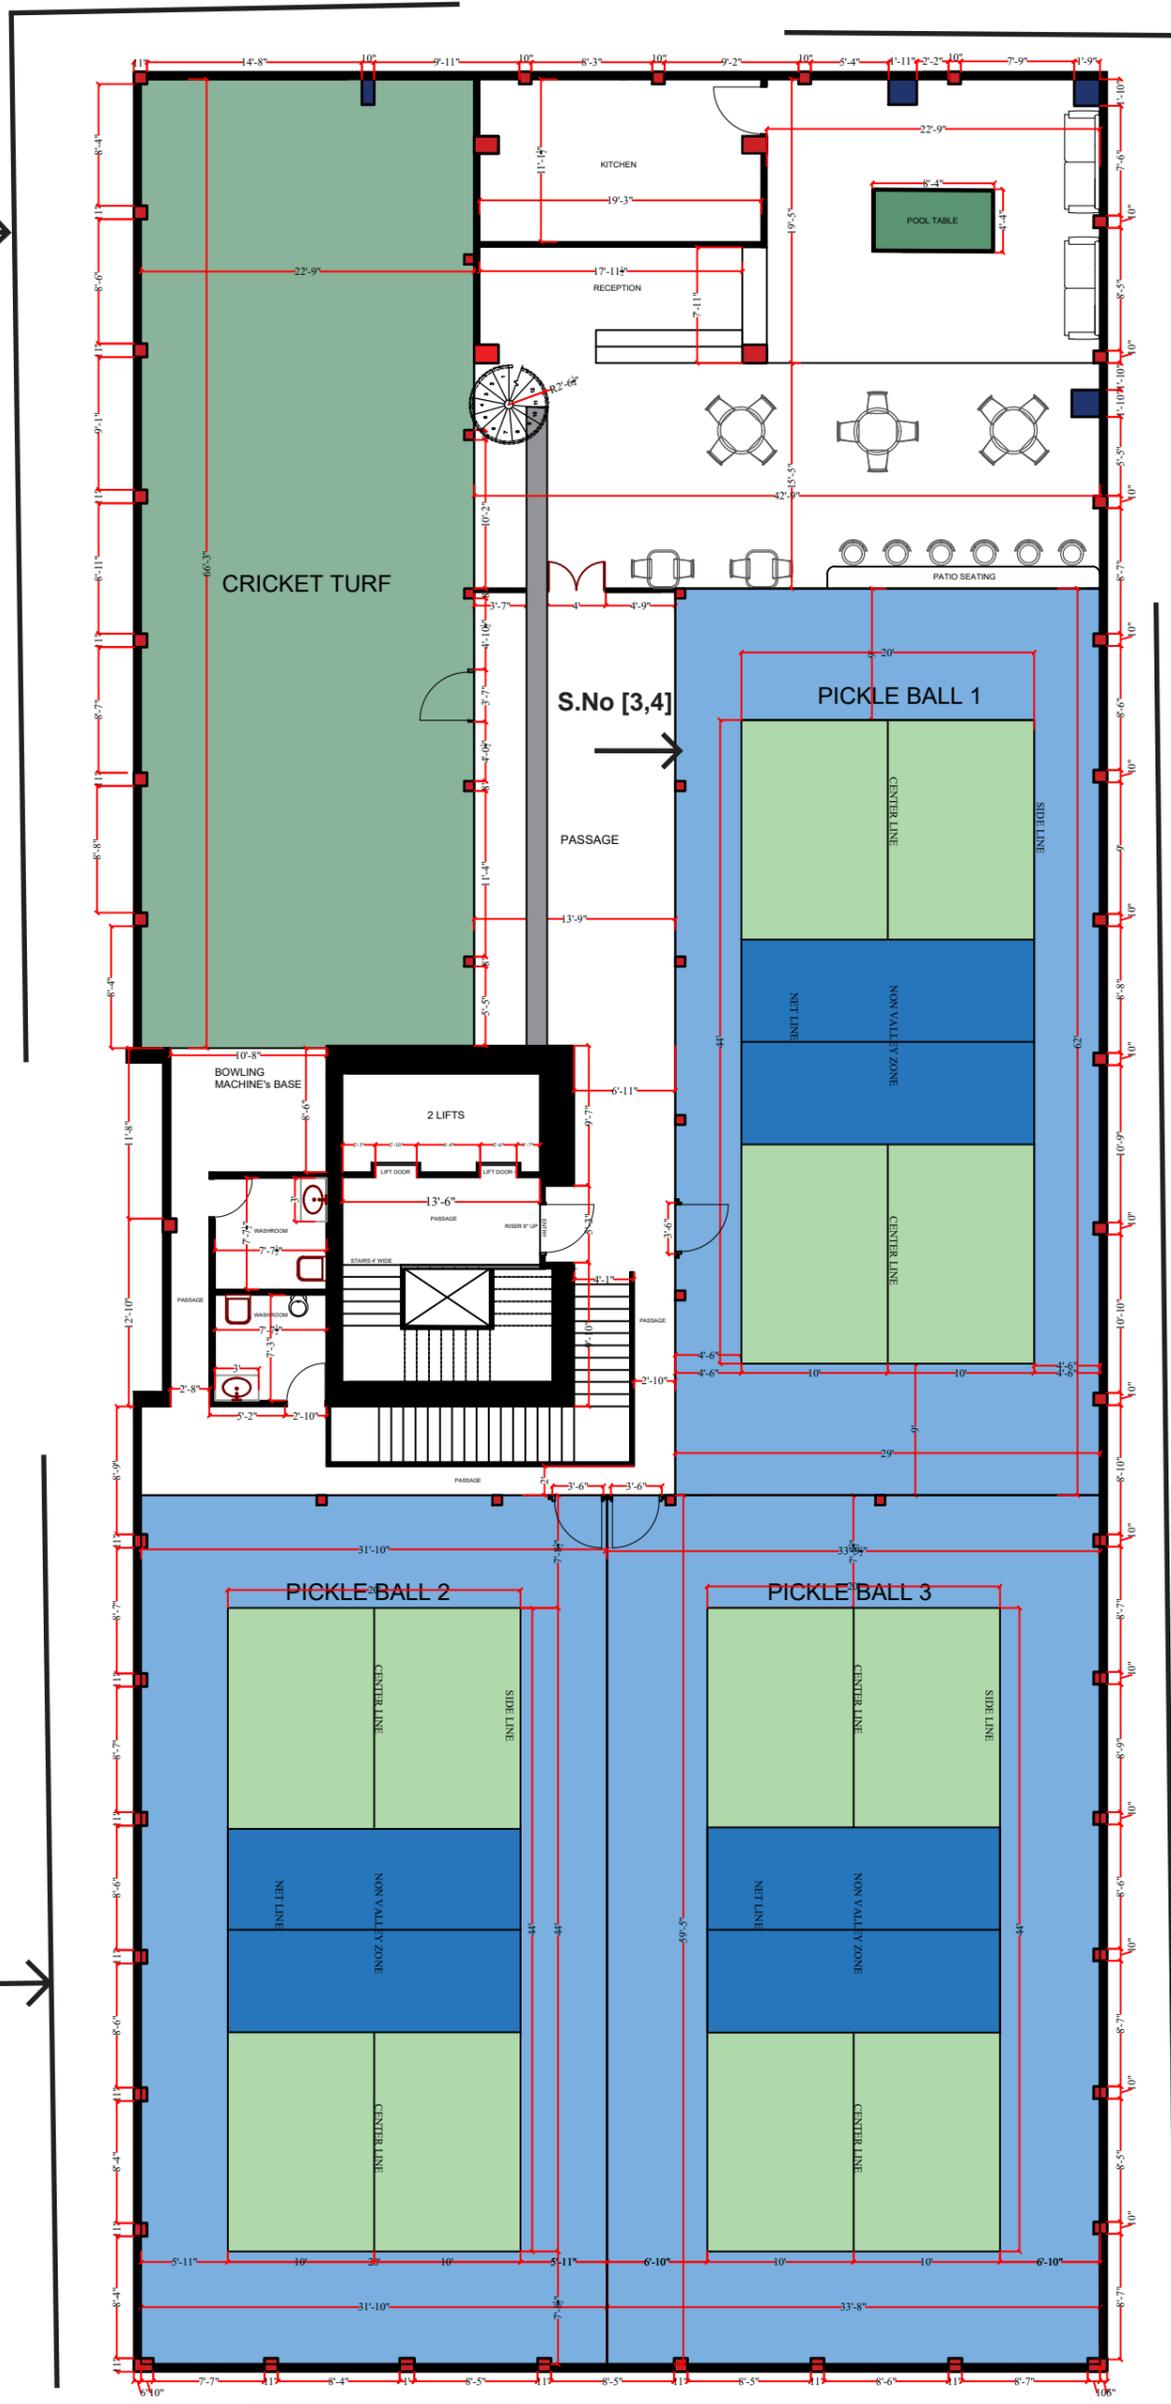

S.No [1,2]

Terrace Floor Plan Layout

SYMMYS DESIGN STUDIO

CONSULTANT :
SYMMYS DESIGN STUDIO

405, Prabhuraj Apartments,
Cscheme, Japiur-313001
ph: +91-9660884748
email: symmysdesignstudio@gmail.com

CLIENT :
Mr. Naman Jain
Mr. Mohit Gurnani

Date :
18/11/25

