

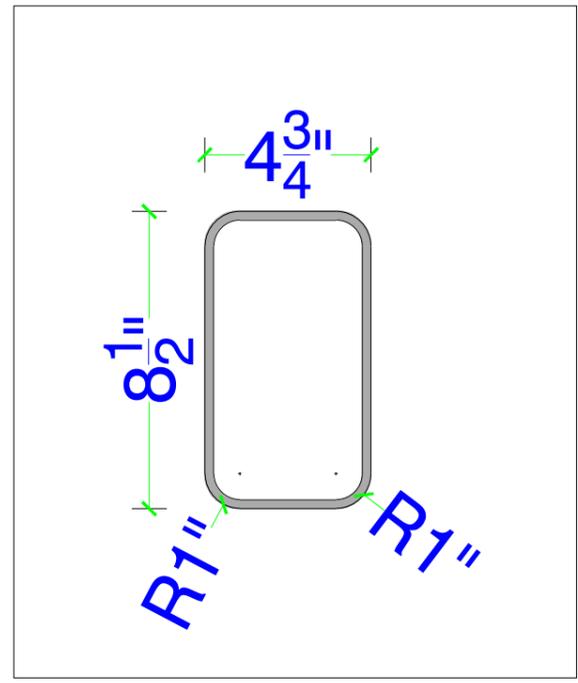


DOOR SECTIONAL PLAN

**1/4" X 1/4" THICK METAL AS/DESIGN
19 MM THICK BOARD
1/4" THICK METALLIC SHEET**

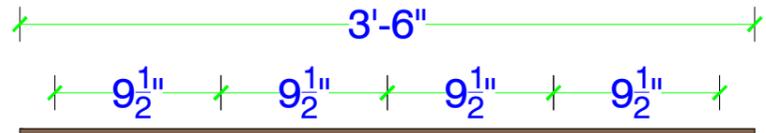

DETAIL-01

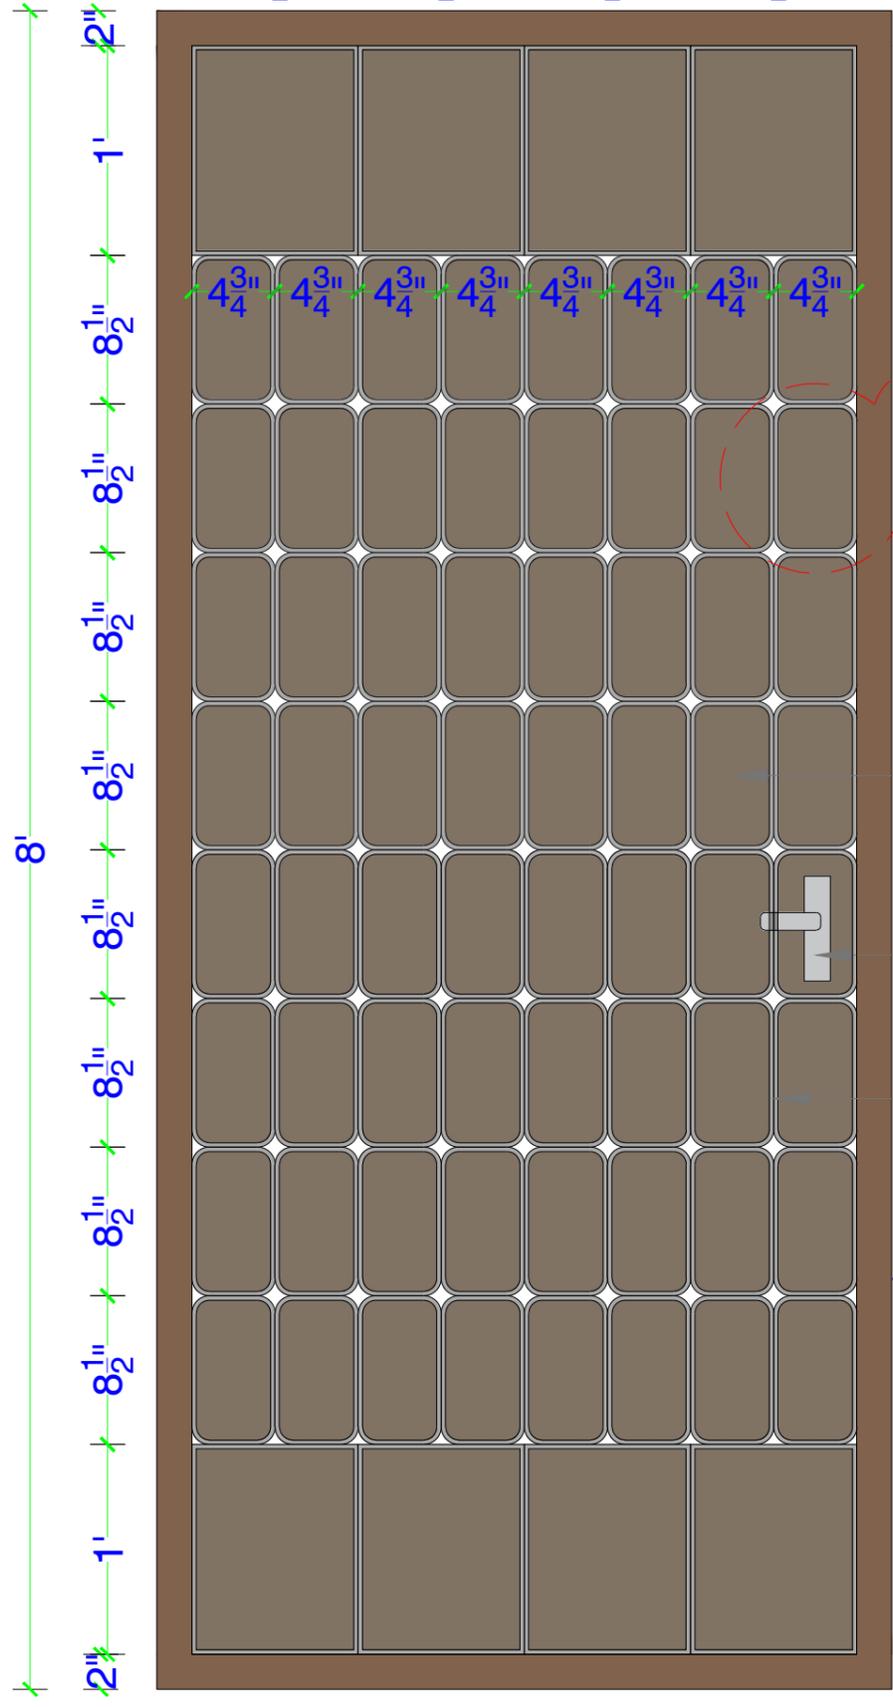

DOOR ELEVATION

1/4" THICK METALLIC SHEET ON BOARD

HANDLE AS/SELECTION

1/4" X 1/4" THICK METAL AS/DESIGN

3'-7 1/2"

GENERAL NOTES
THIS DRAWING IS TO BE INTERPRETED ALONG WITH ALL OTHER CROSS REFERENCED DRAWINGS. ANY DISCREPANCIES TO BE BROUGHT TO THE NOTICE OF THE ARCHITECTS. ALL WRITTEN DIMENSIONS TO BE FOLLOWED. DRAWING NOT TO BE MEASURED. ALL DIMENSIONS ARE IN MILLIMETRES, UNLESS SPECIFIED OTHERWISE.

PROJECT TITLE
jewelry office

CLIENT
Mr. Godha

DRAWING TITLE
MAIN DOOR DETAIL

SCALE
NOT TO SCALE

REV.	DATE	DETAILS
R1		
R2		
R3		
R4		
R5		
R6		

S.NO.	ISSUED TO	DATE	NO.
01.	CARPENTER	03.01.2026	01

ISSUED FOR	DISCIPLINE
<input type="checkbox"/> DD	<input checked="" type="checkbox"/> INTERIOR
<input type="checkbox"/> CONSTRUCTION	<input type="checkbox"/> ELECTRICAL
<input checked="" type="checkbox"/> CARPENTRY	<input type="checkbox"/> HVAC
<input type="checkbox"/> F. CEILING POP.	<input type="checkbox"/> PLUMBING
<input type="checkbox"/> ADV. COPY	<input type="checkbox"/> MARBLE/TILING
DATE	DRAWING NO.
03.01.2026	

REVISION NO.	CHECKED BY
	PUSHPA
	KUSHAGRAA SIR

31rghusk 31

D-194, MOTI MARG,
BAPU NAGAR
JAIPUR-302015
TEL : 9660166401
E-MAIL : team@arghusk.com