


SECTION AT BB'

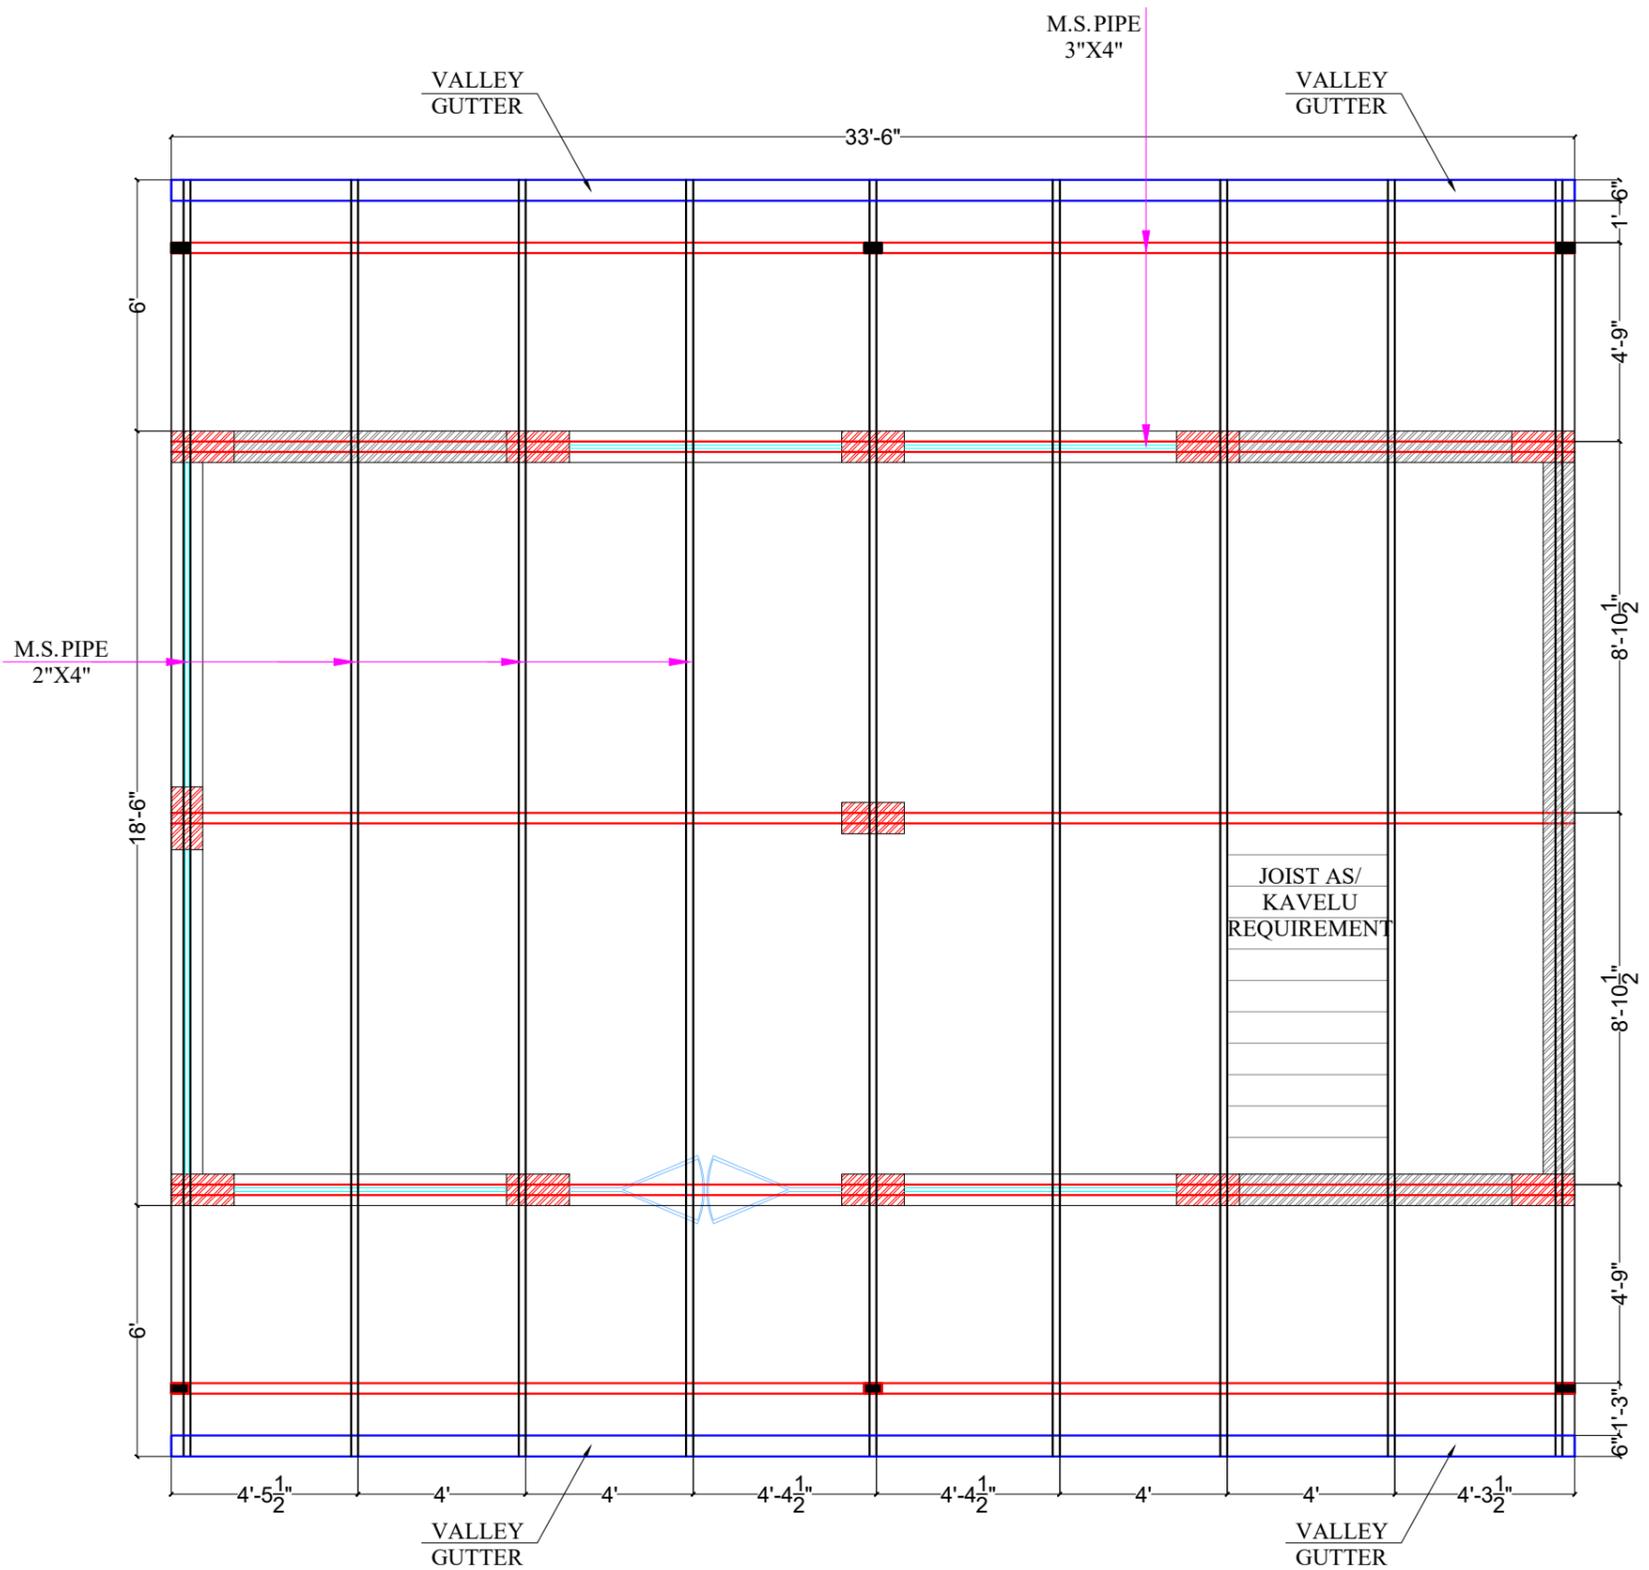

RECREATIONAL AREA
33'-6" X 17'-0"

| | | | |
|--|---|-----------------|--|
| <p>PROJECT TITLE :- PROPOSED PLAN FOR MR. MOHAN MERTIYA JI</p> | <p>CHD BY :- DRAWN BY :- AHMED KHOKAR</p> | <p>NORTH :-</p> | <p>ARCHITECTS :- AAYAT ARCHITECTS Architecture, Interior Designers 319, Udhog Nagar, Jhotwara, Jaipur Contact- 9785718963</p> |
| <p>DRAWING TITLE :- RECREATIONAL AREA FRAME DETAILS AND SECTION</p> | <p>DATE :- 08-01-2026</p> | | |